

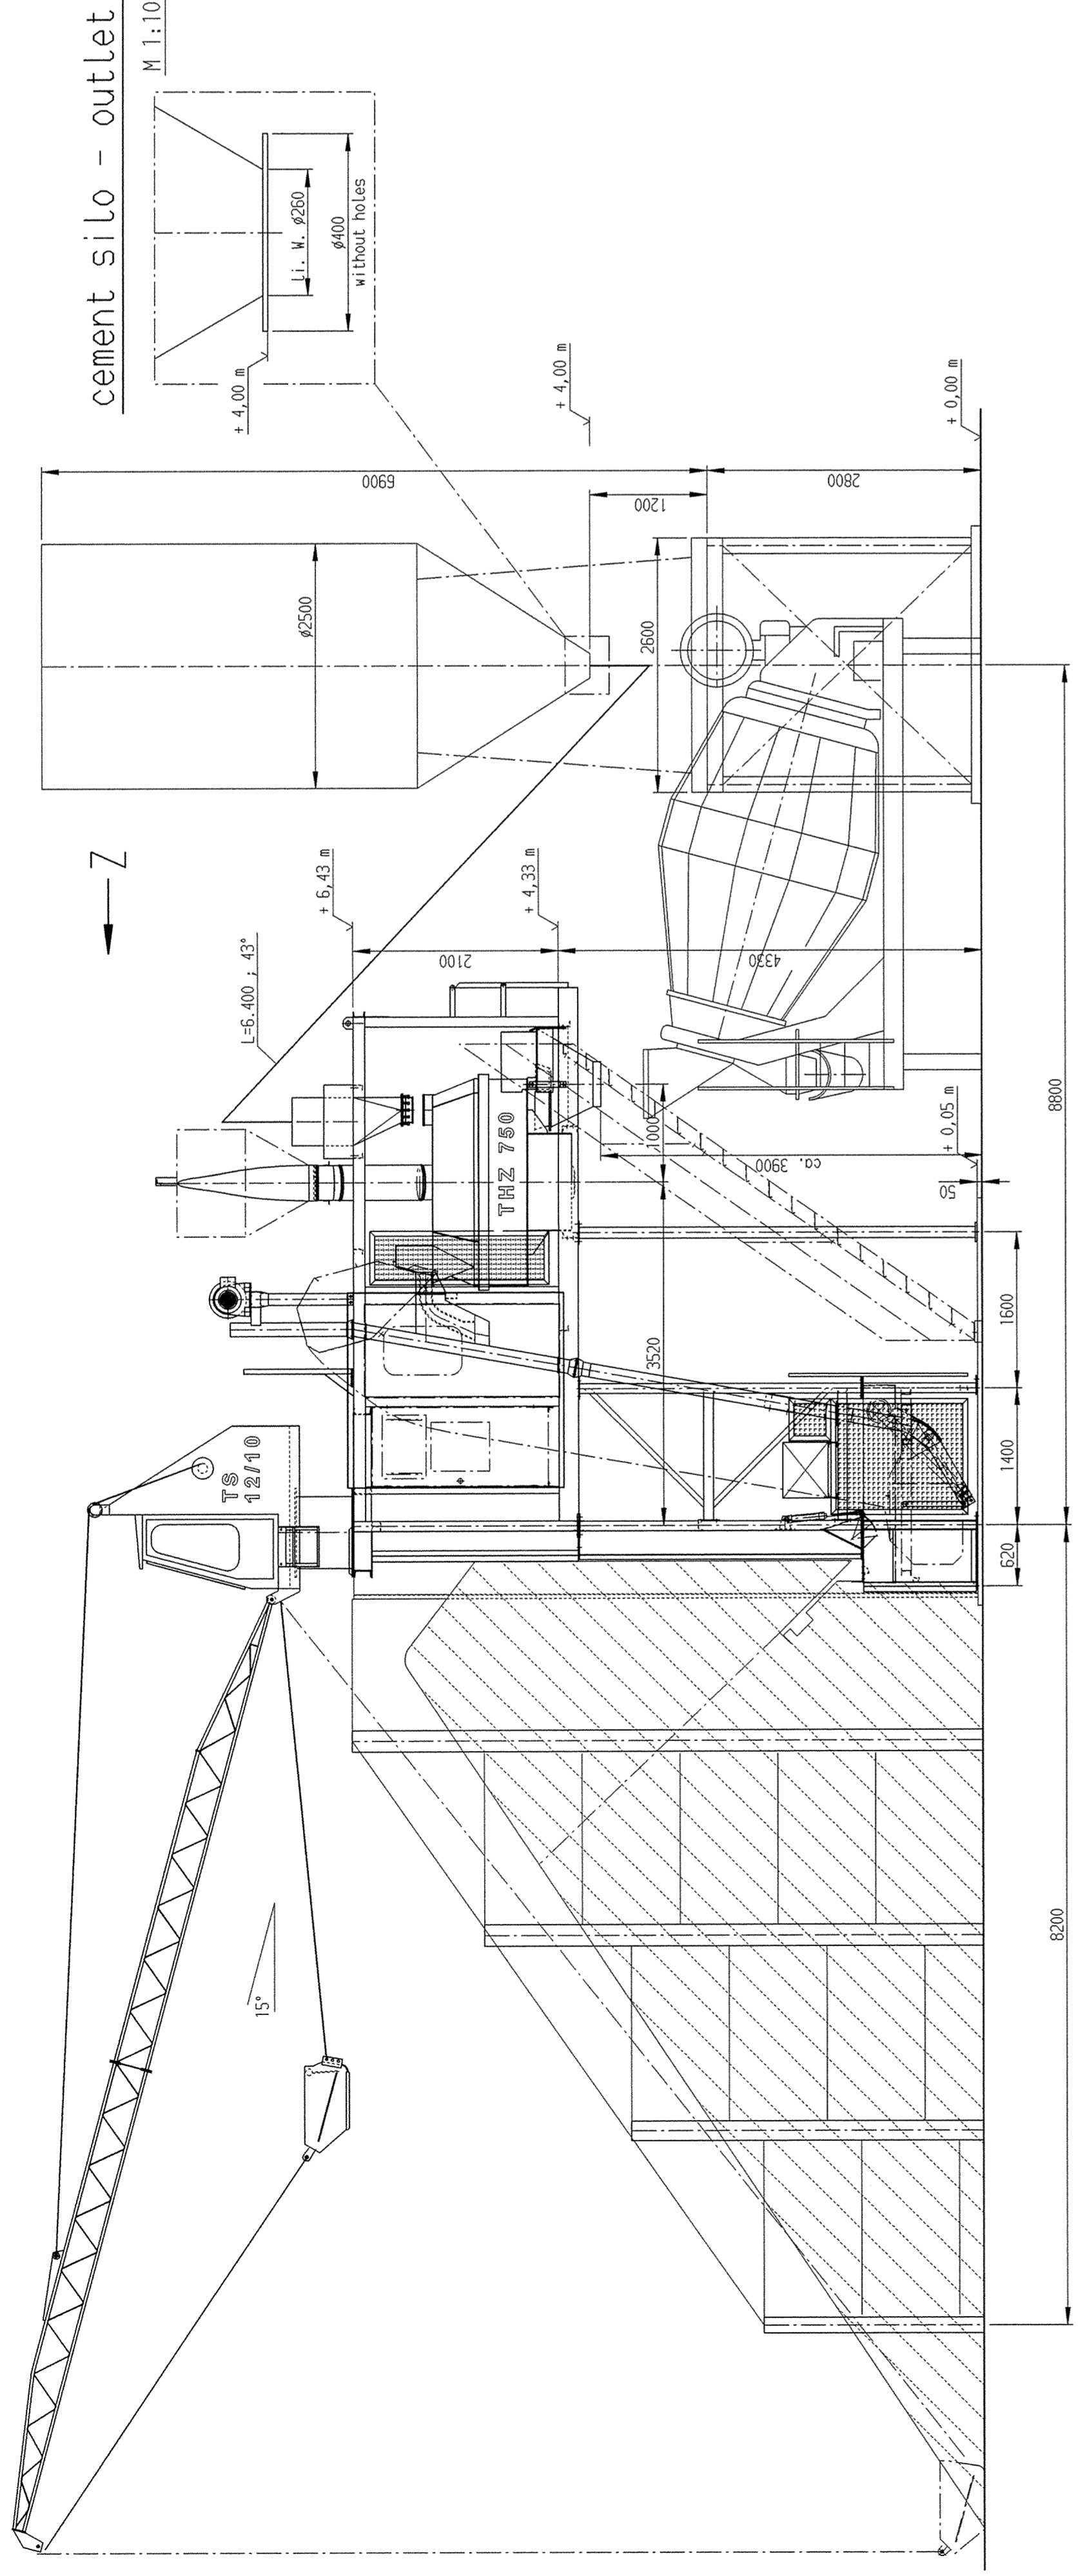
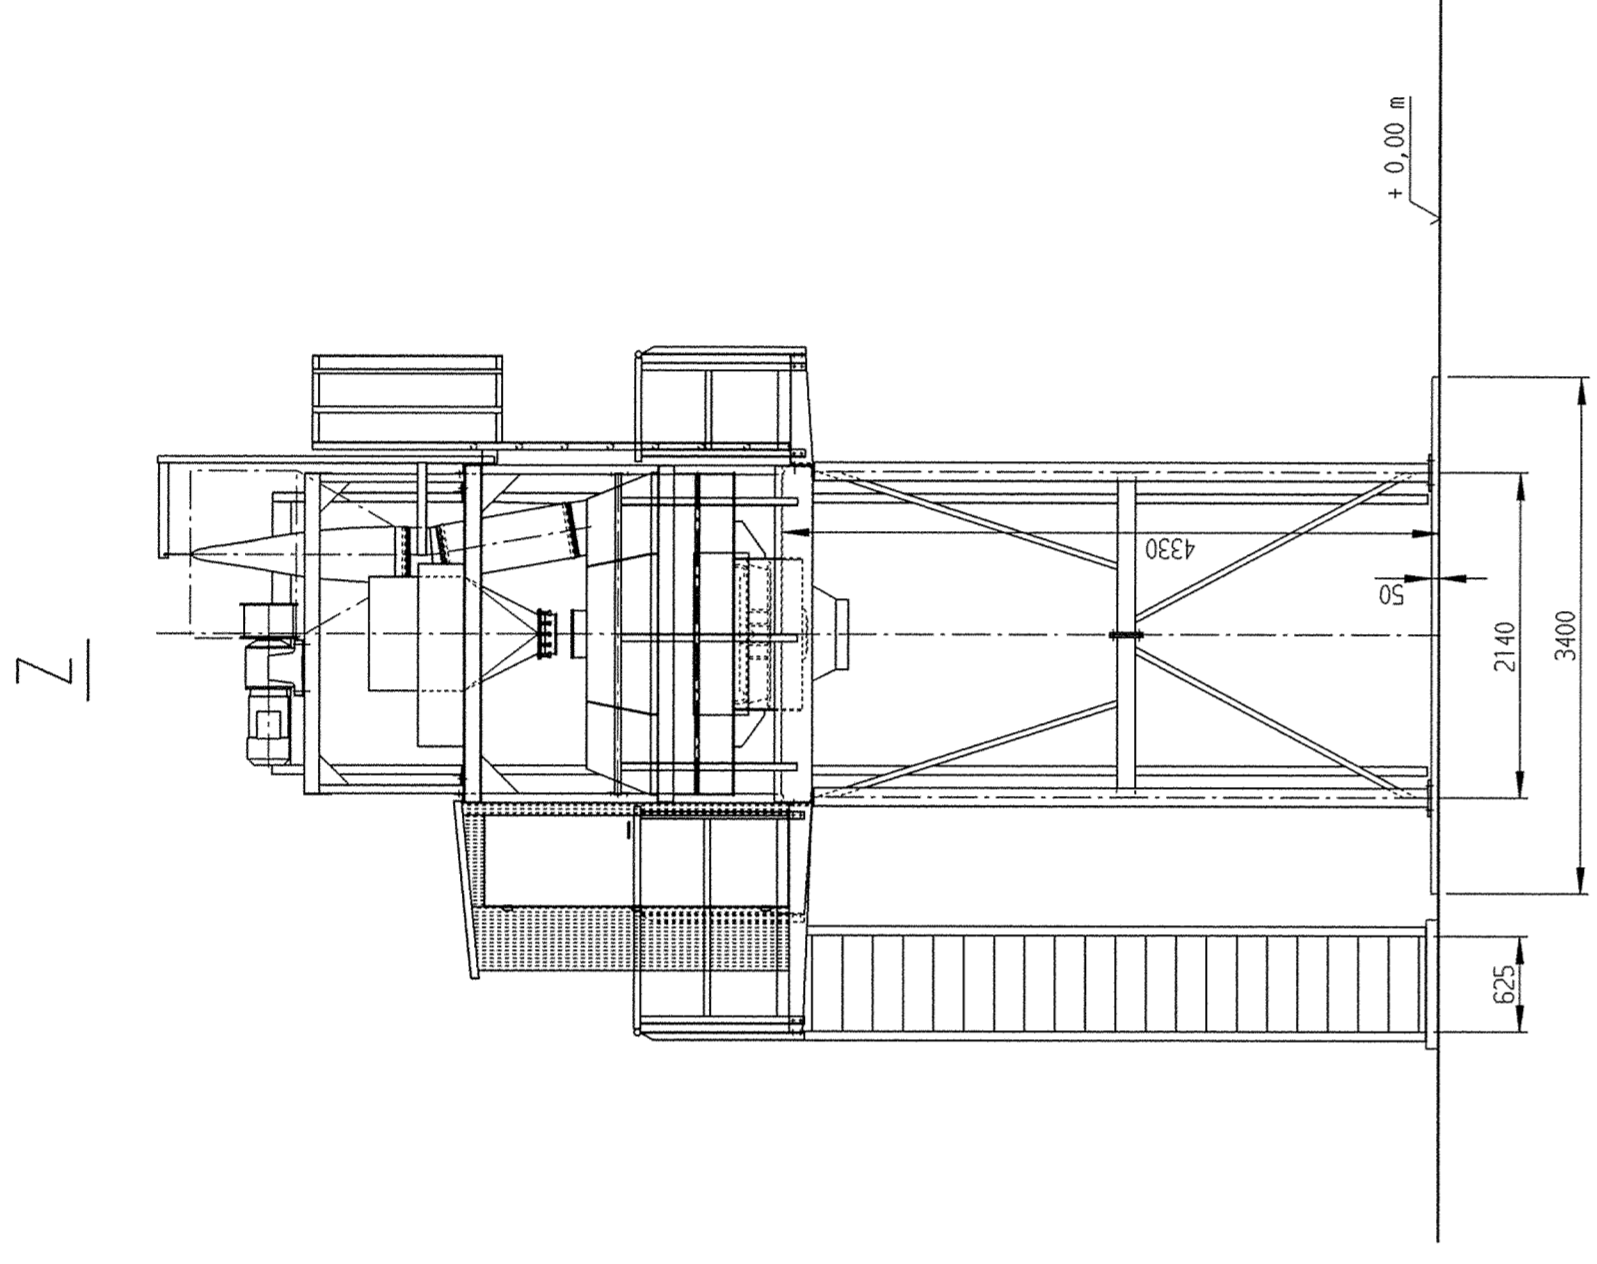
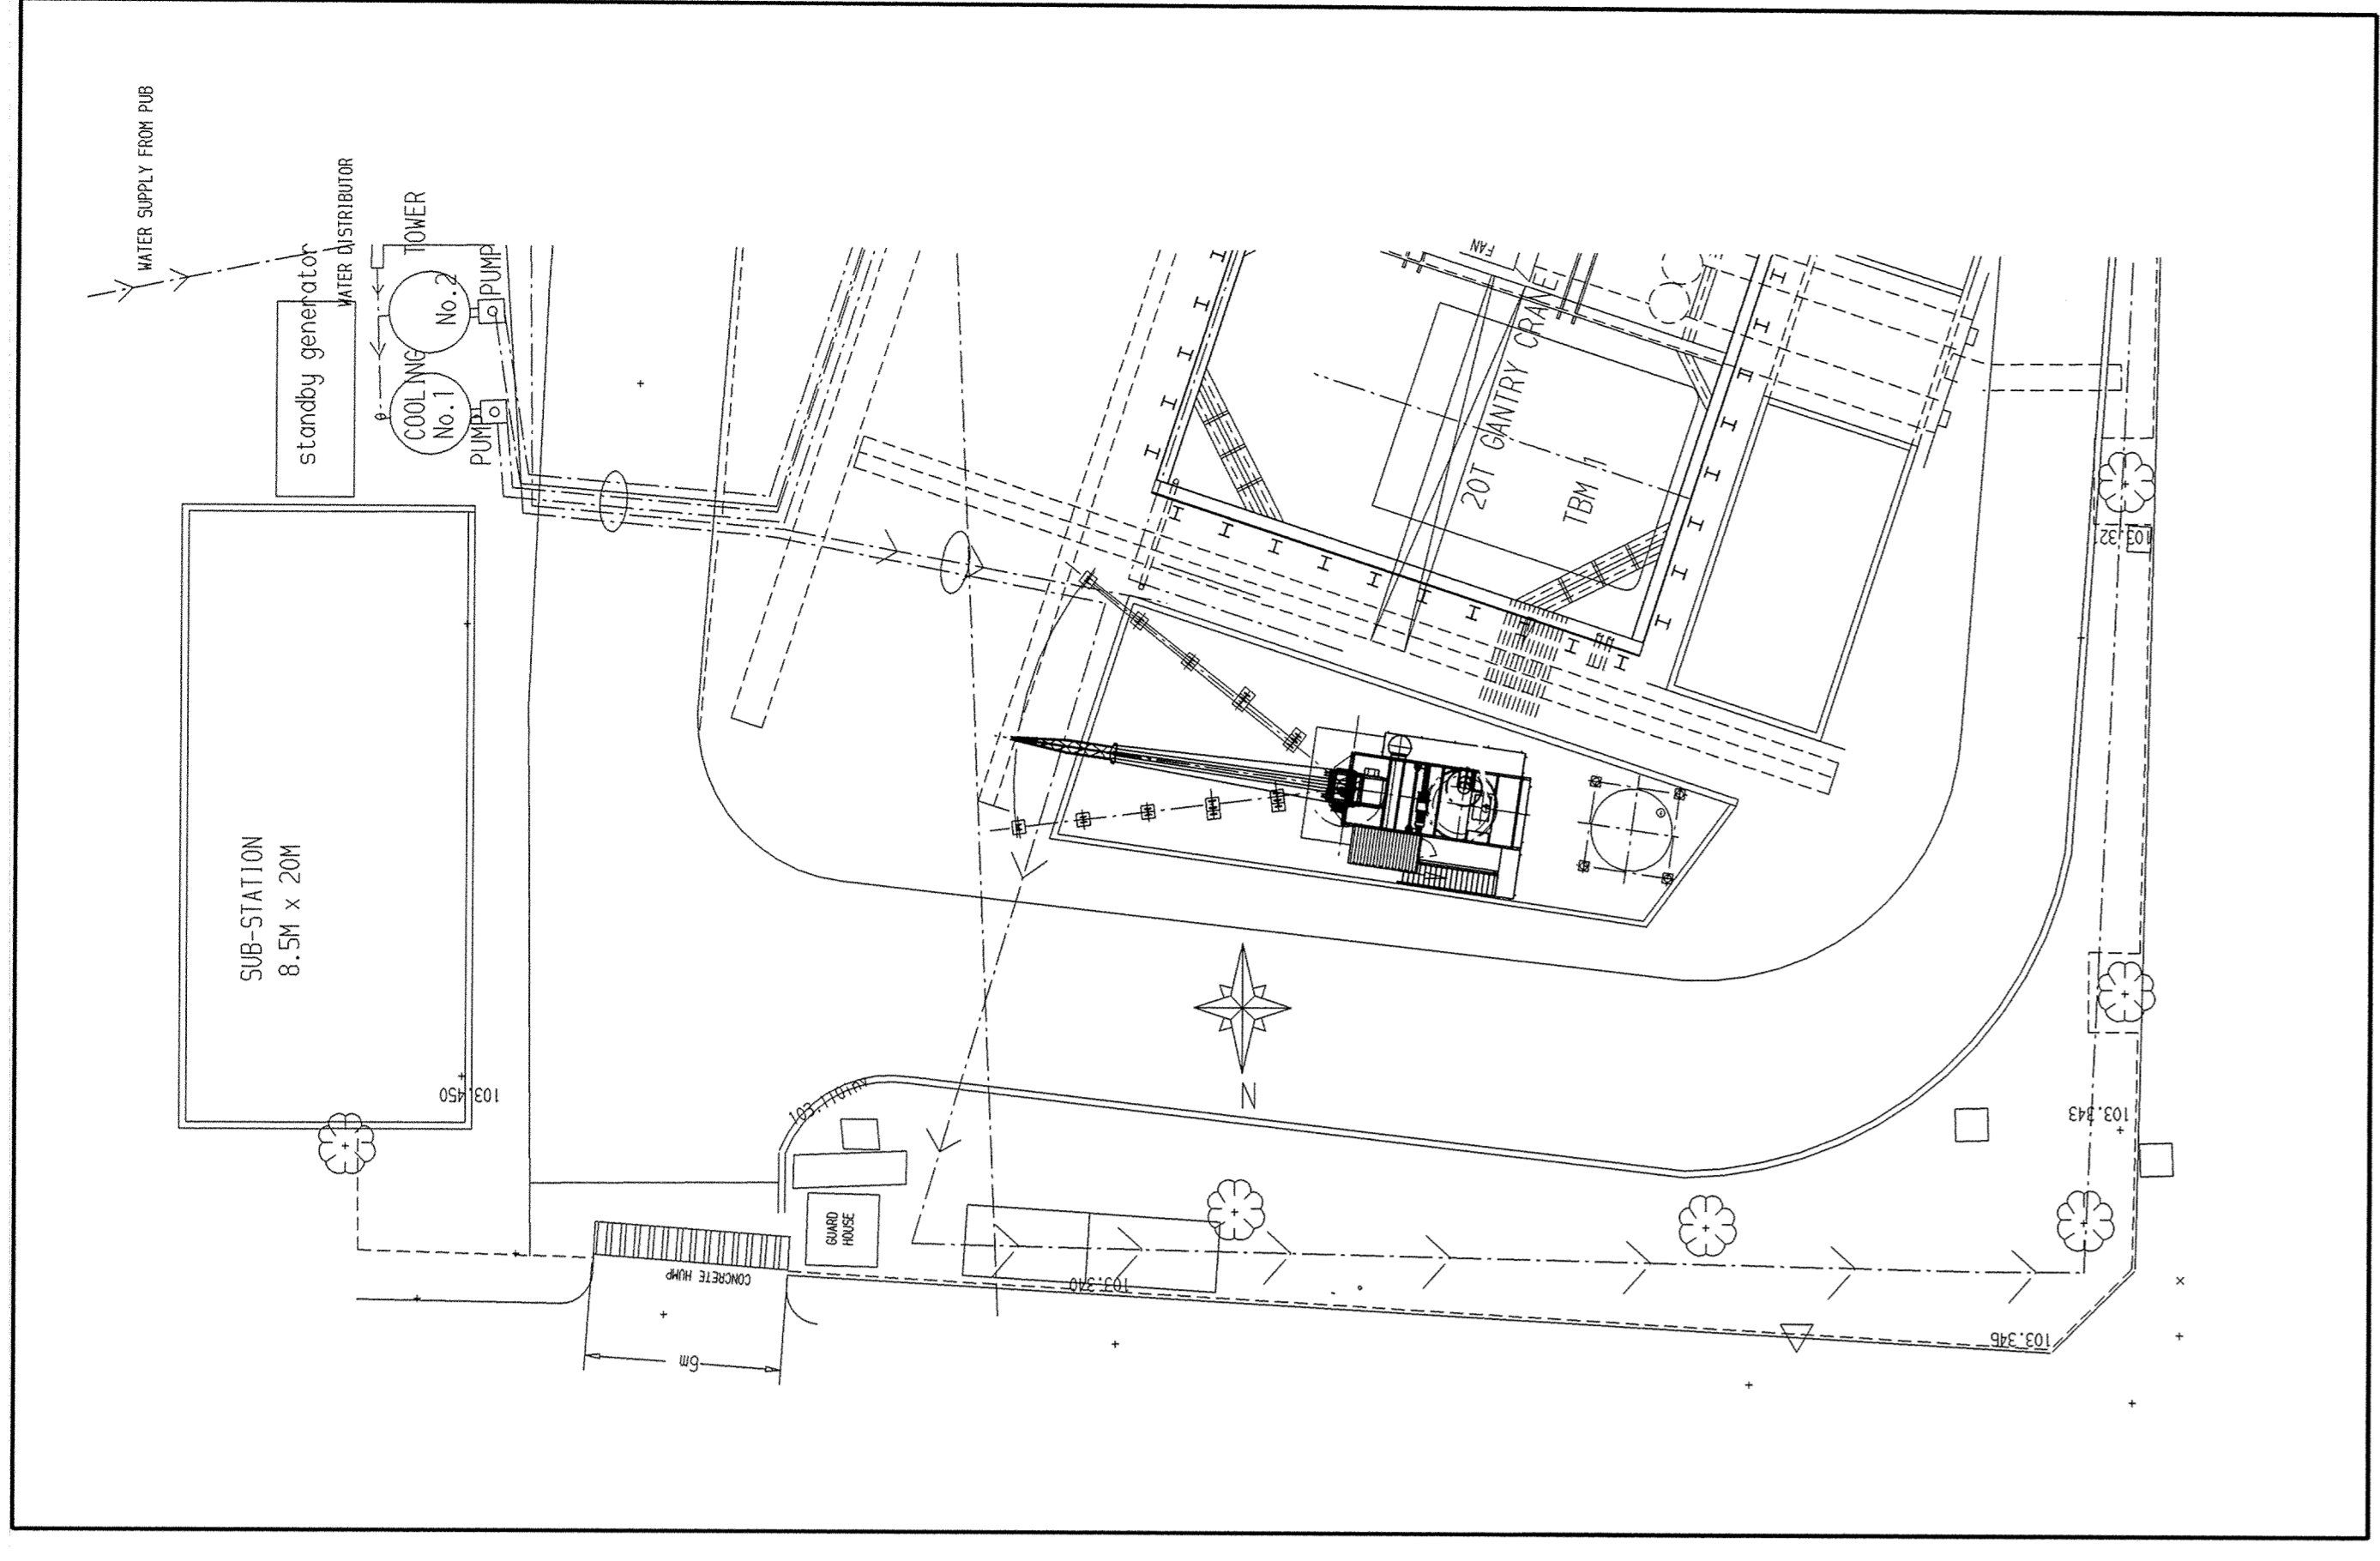



Layout 1:200

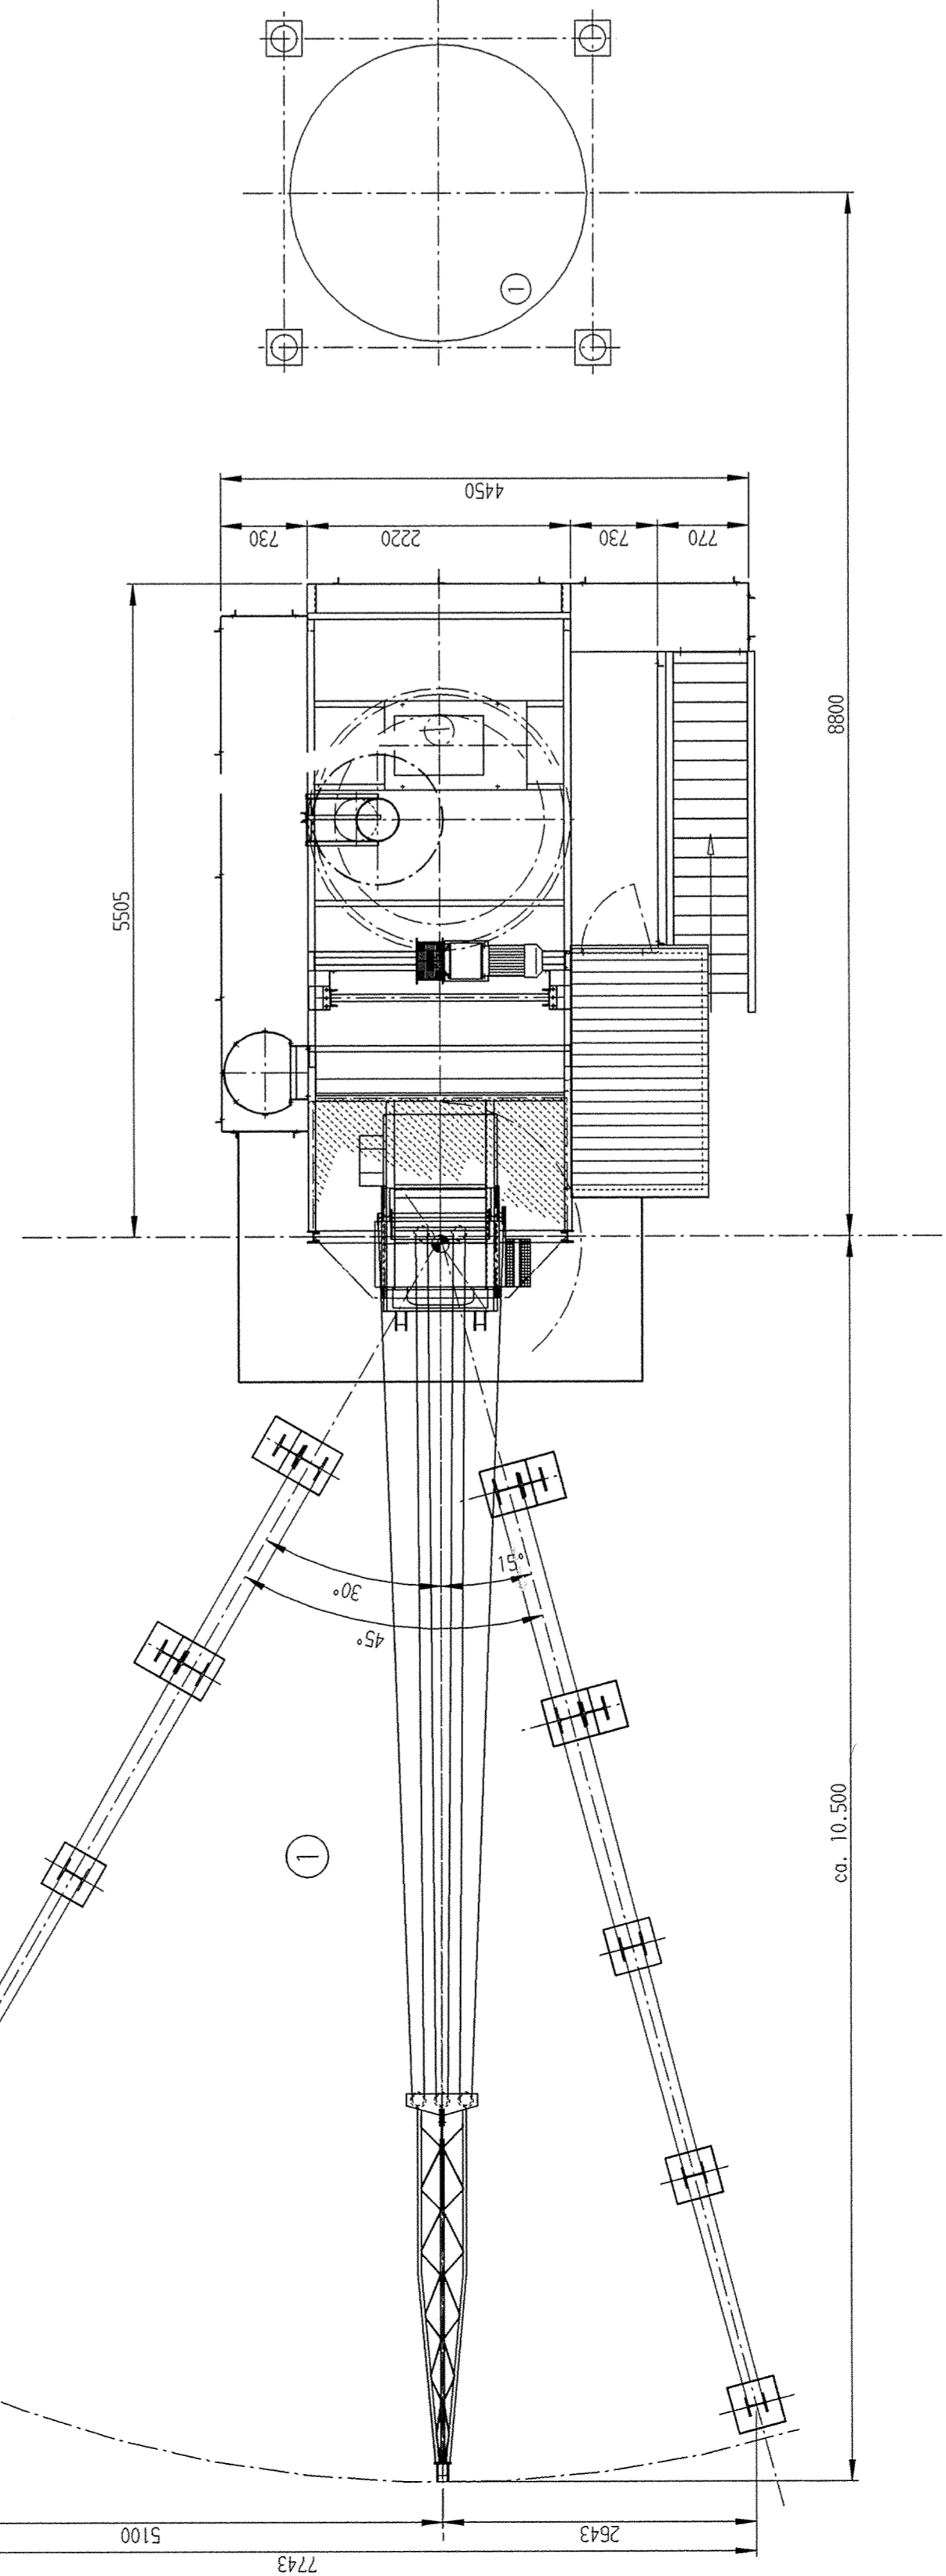

basic design

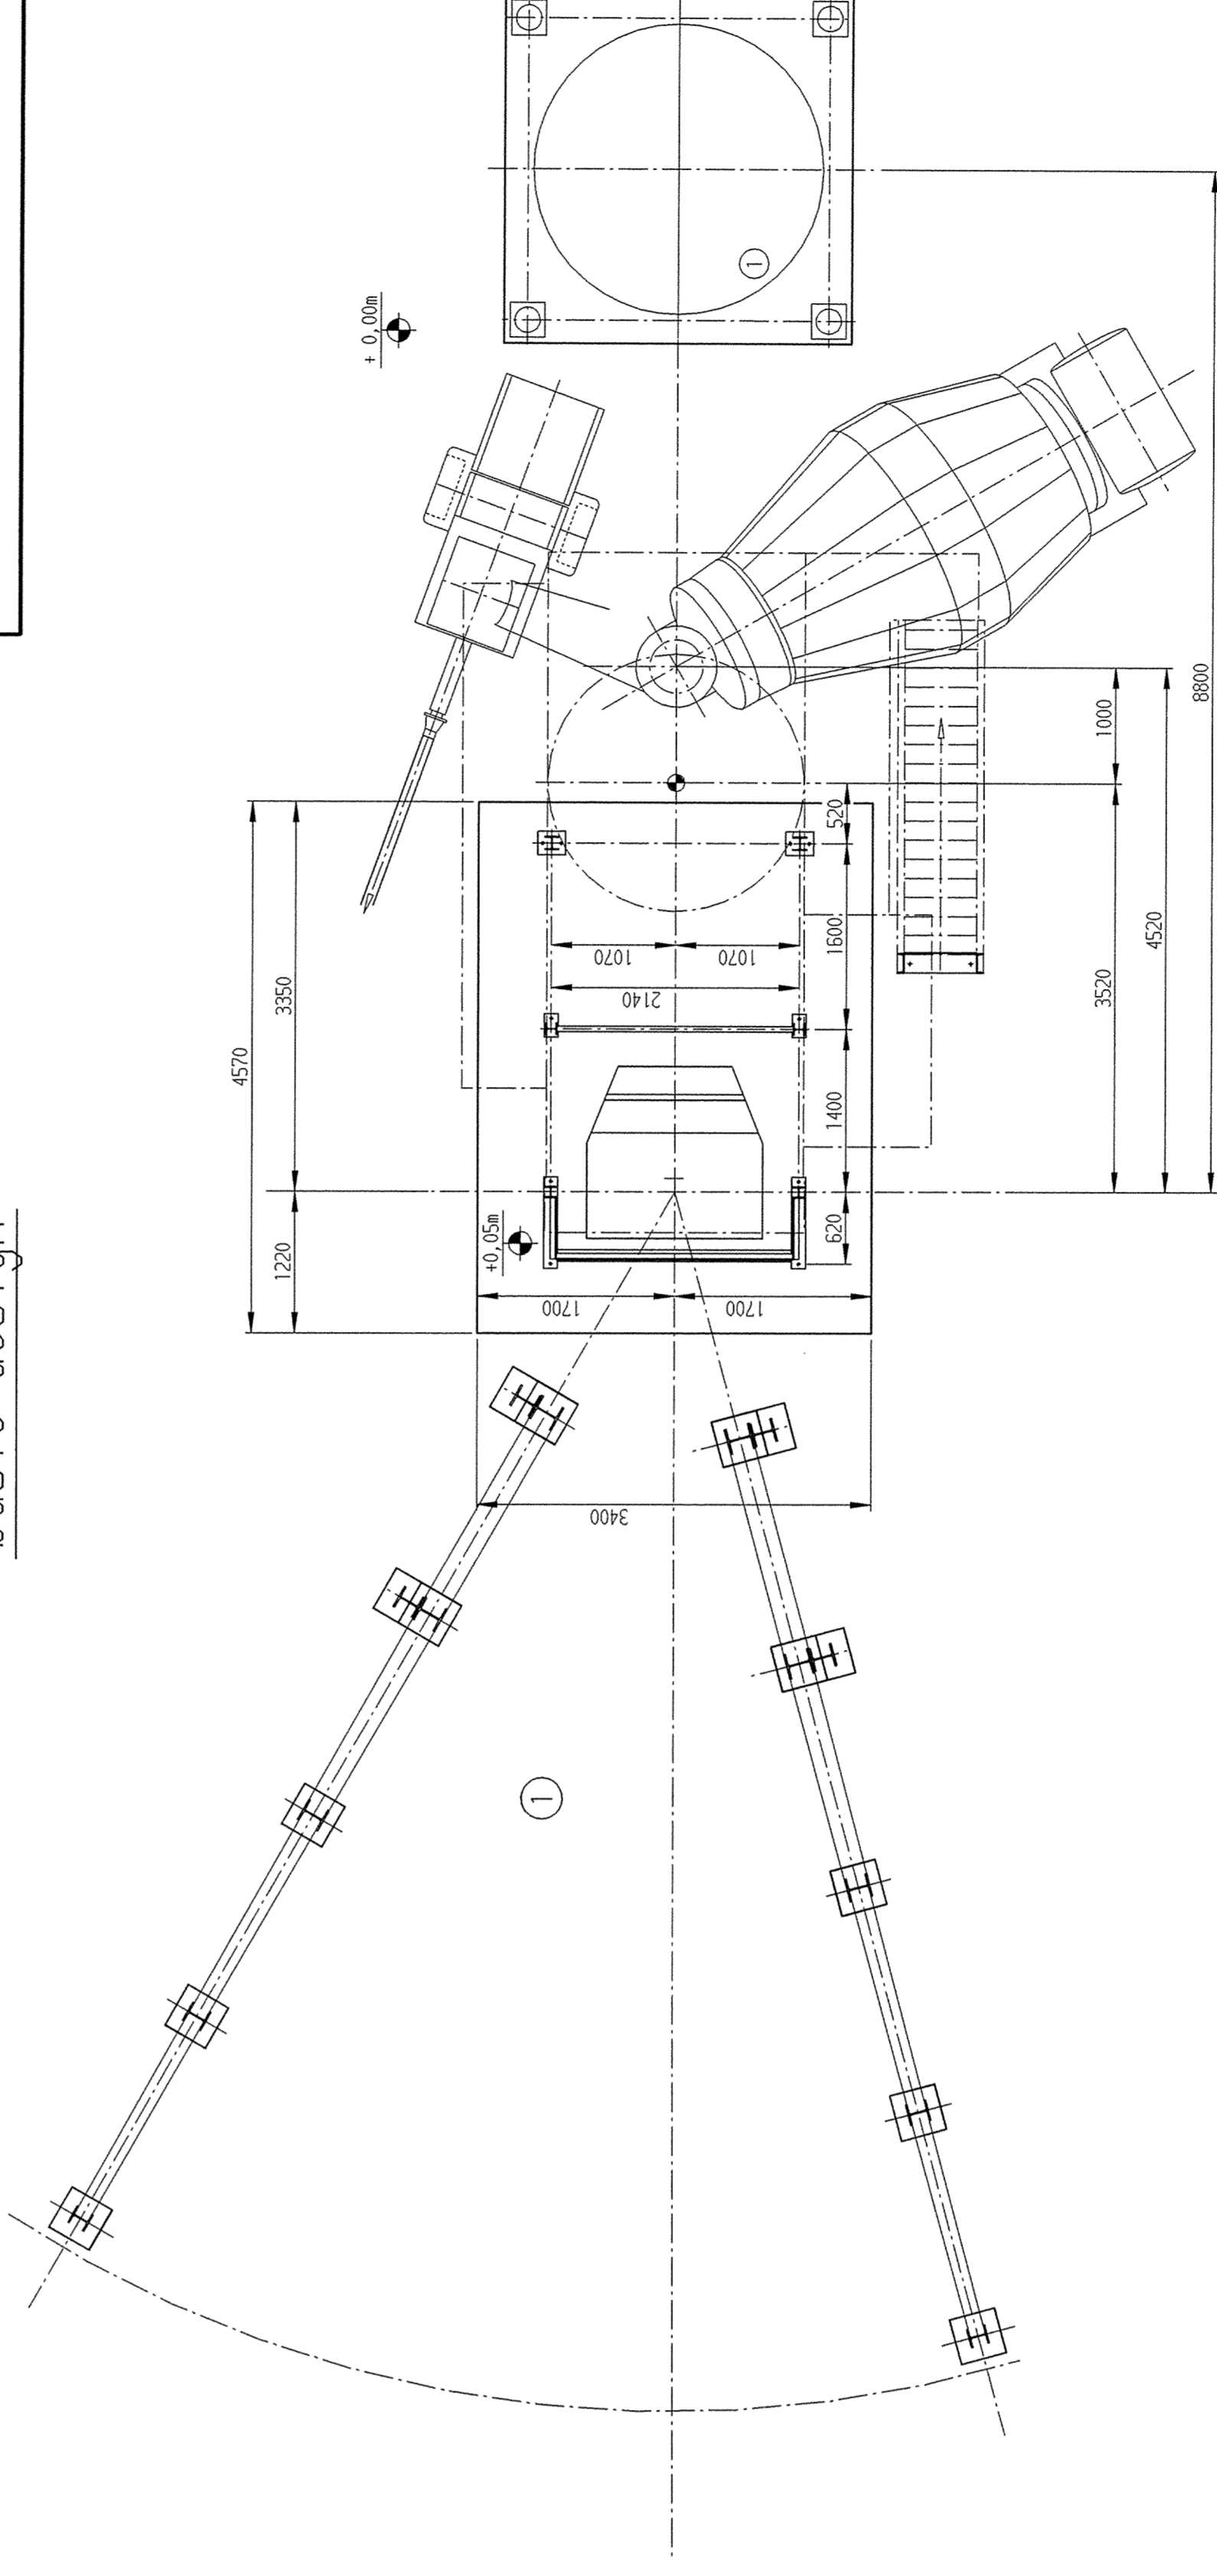

mixer platform + 4,33m

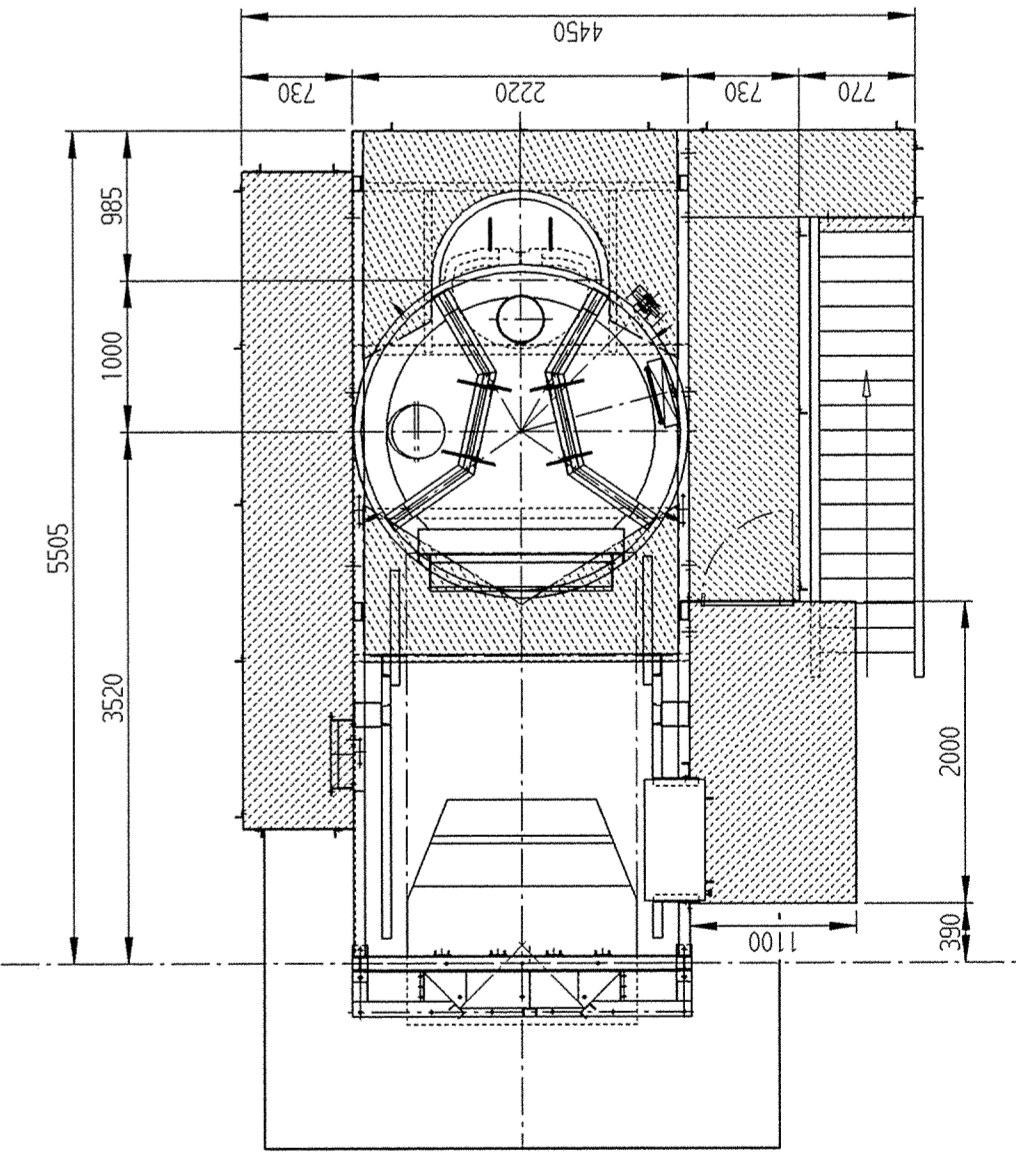

